


EXISTING HOME TO BE REMODELED

PROPOSED ADDITION

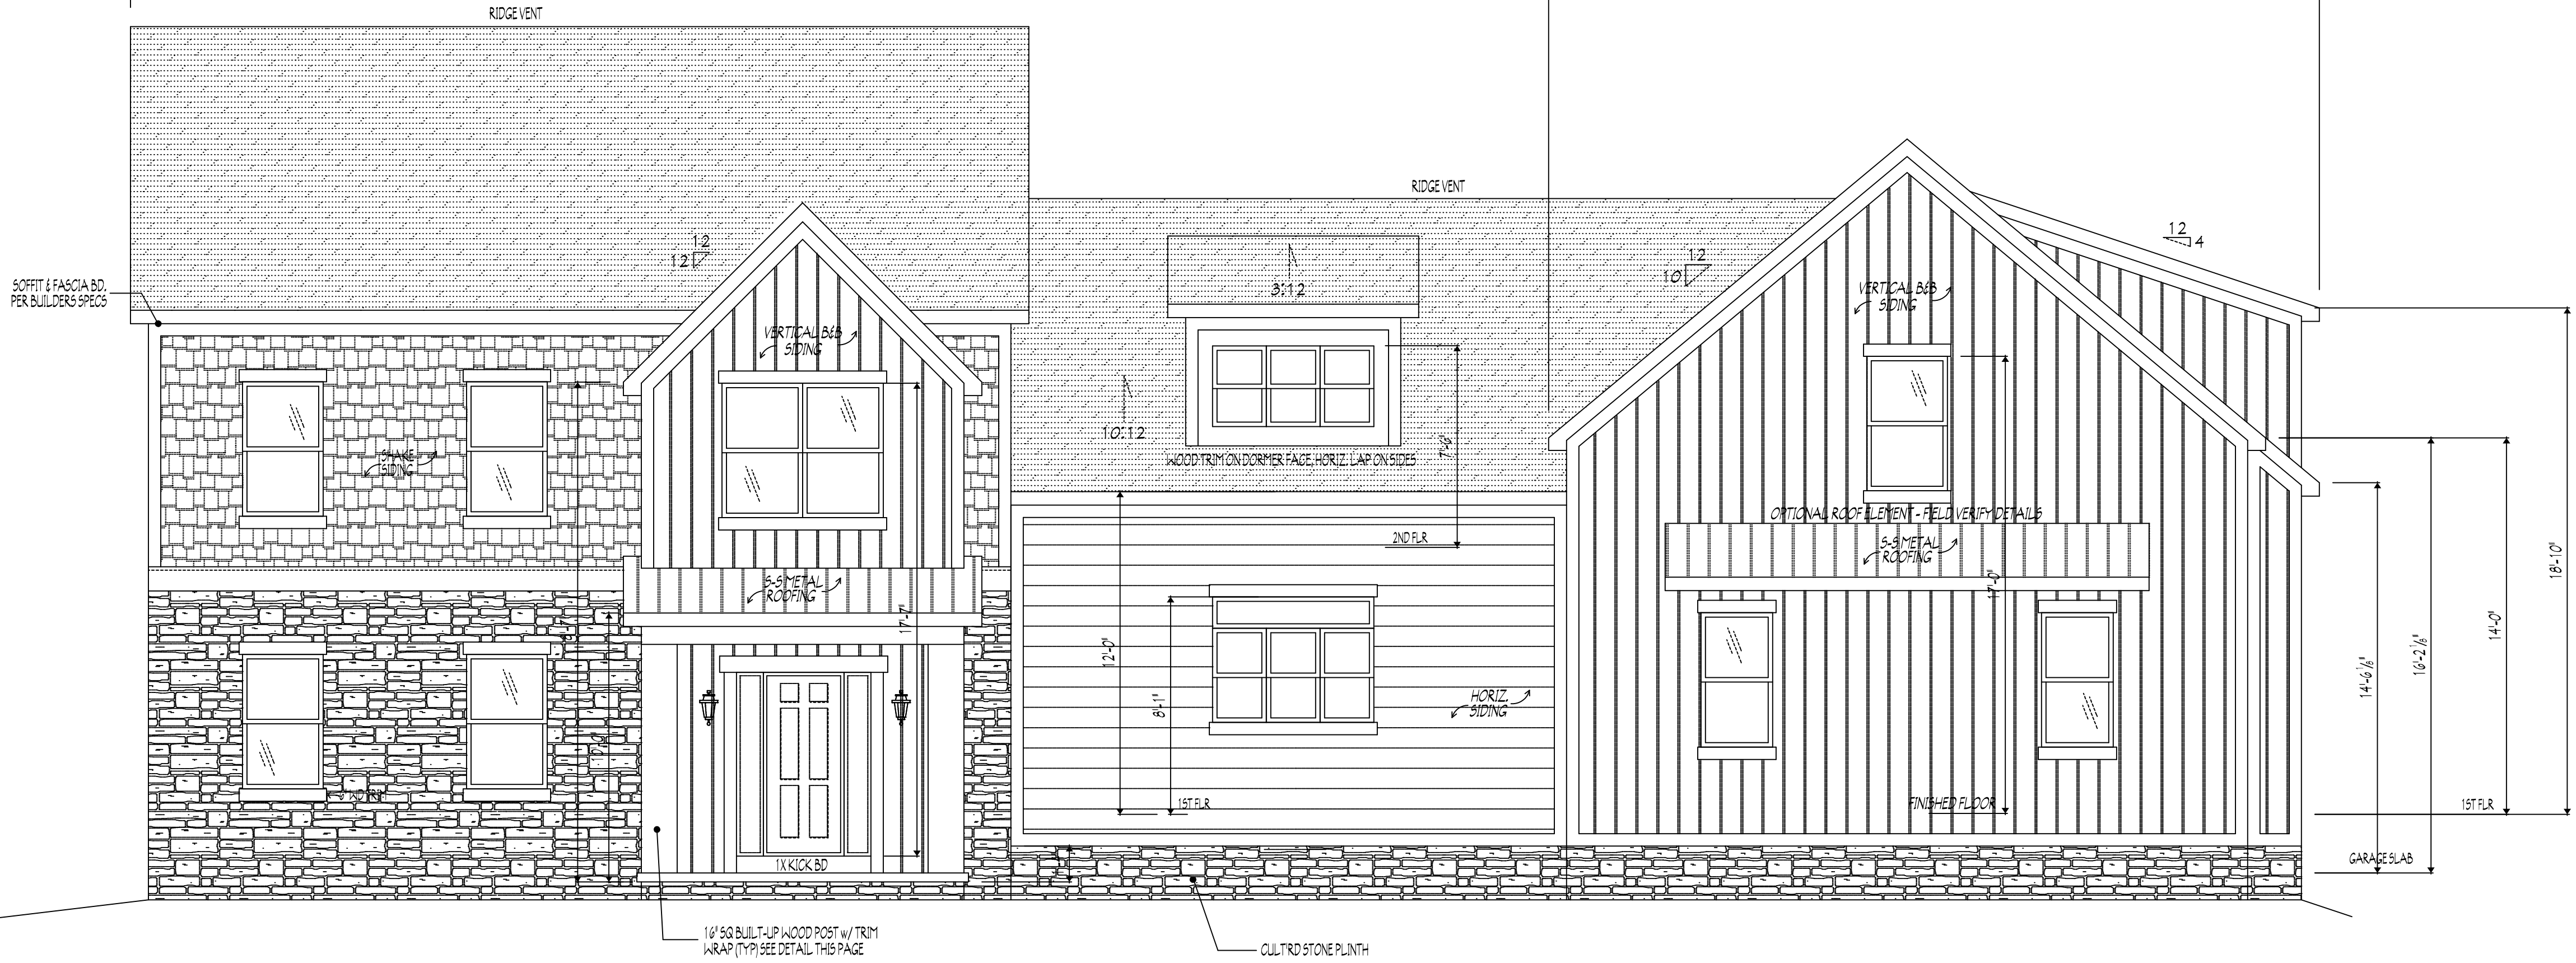

FRONT ELEVATION

SCALE: 1/4" = 1'-0"

16' SQ BUILT-UP WOOD POST W/ TRIM WRAP (TYP) SEE DETAIL THIS PAGE

FIELD-DESIGN CONC STEPS AS NECESSARY PER GRADE

EXACT DOOR & SIDELIGHT STYLE TO BE DETERMINED BY CLIENT

CULTRD STONE PLINTH